





Stephanie Gilbert AIA
ARCHITECT

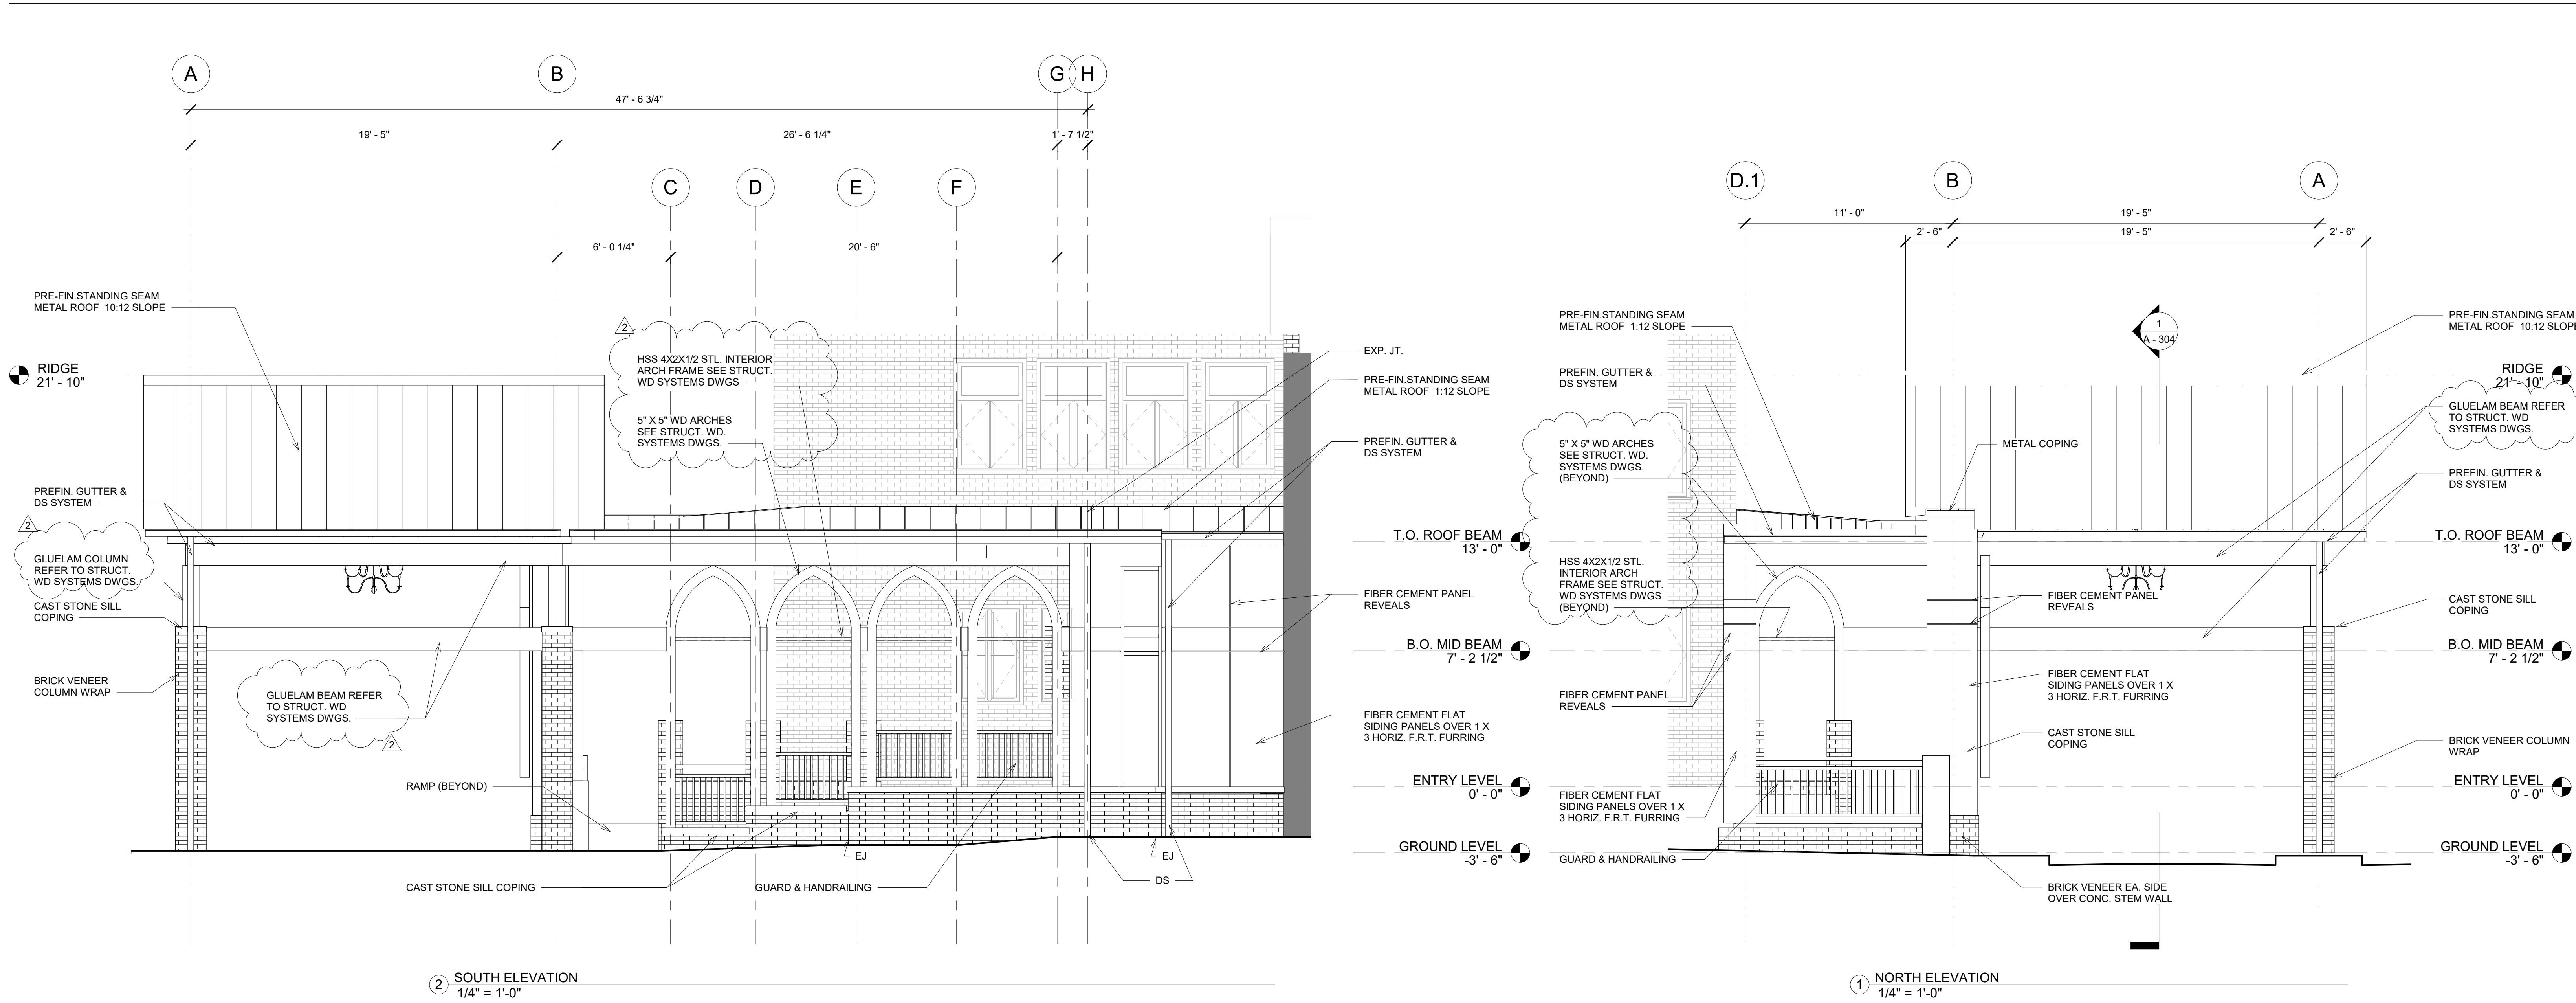

CYNTHIANA
PRESBYTERIAN CHURCH
ADDITION

103 NORTH MAIN STREET
CYNTHIANA, KY 41031

| No. | Description | Date |
|-----|-------------|----------|
| 2 | REVISION 1 | 04/08/20 |
| | | |
| | | |
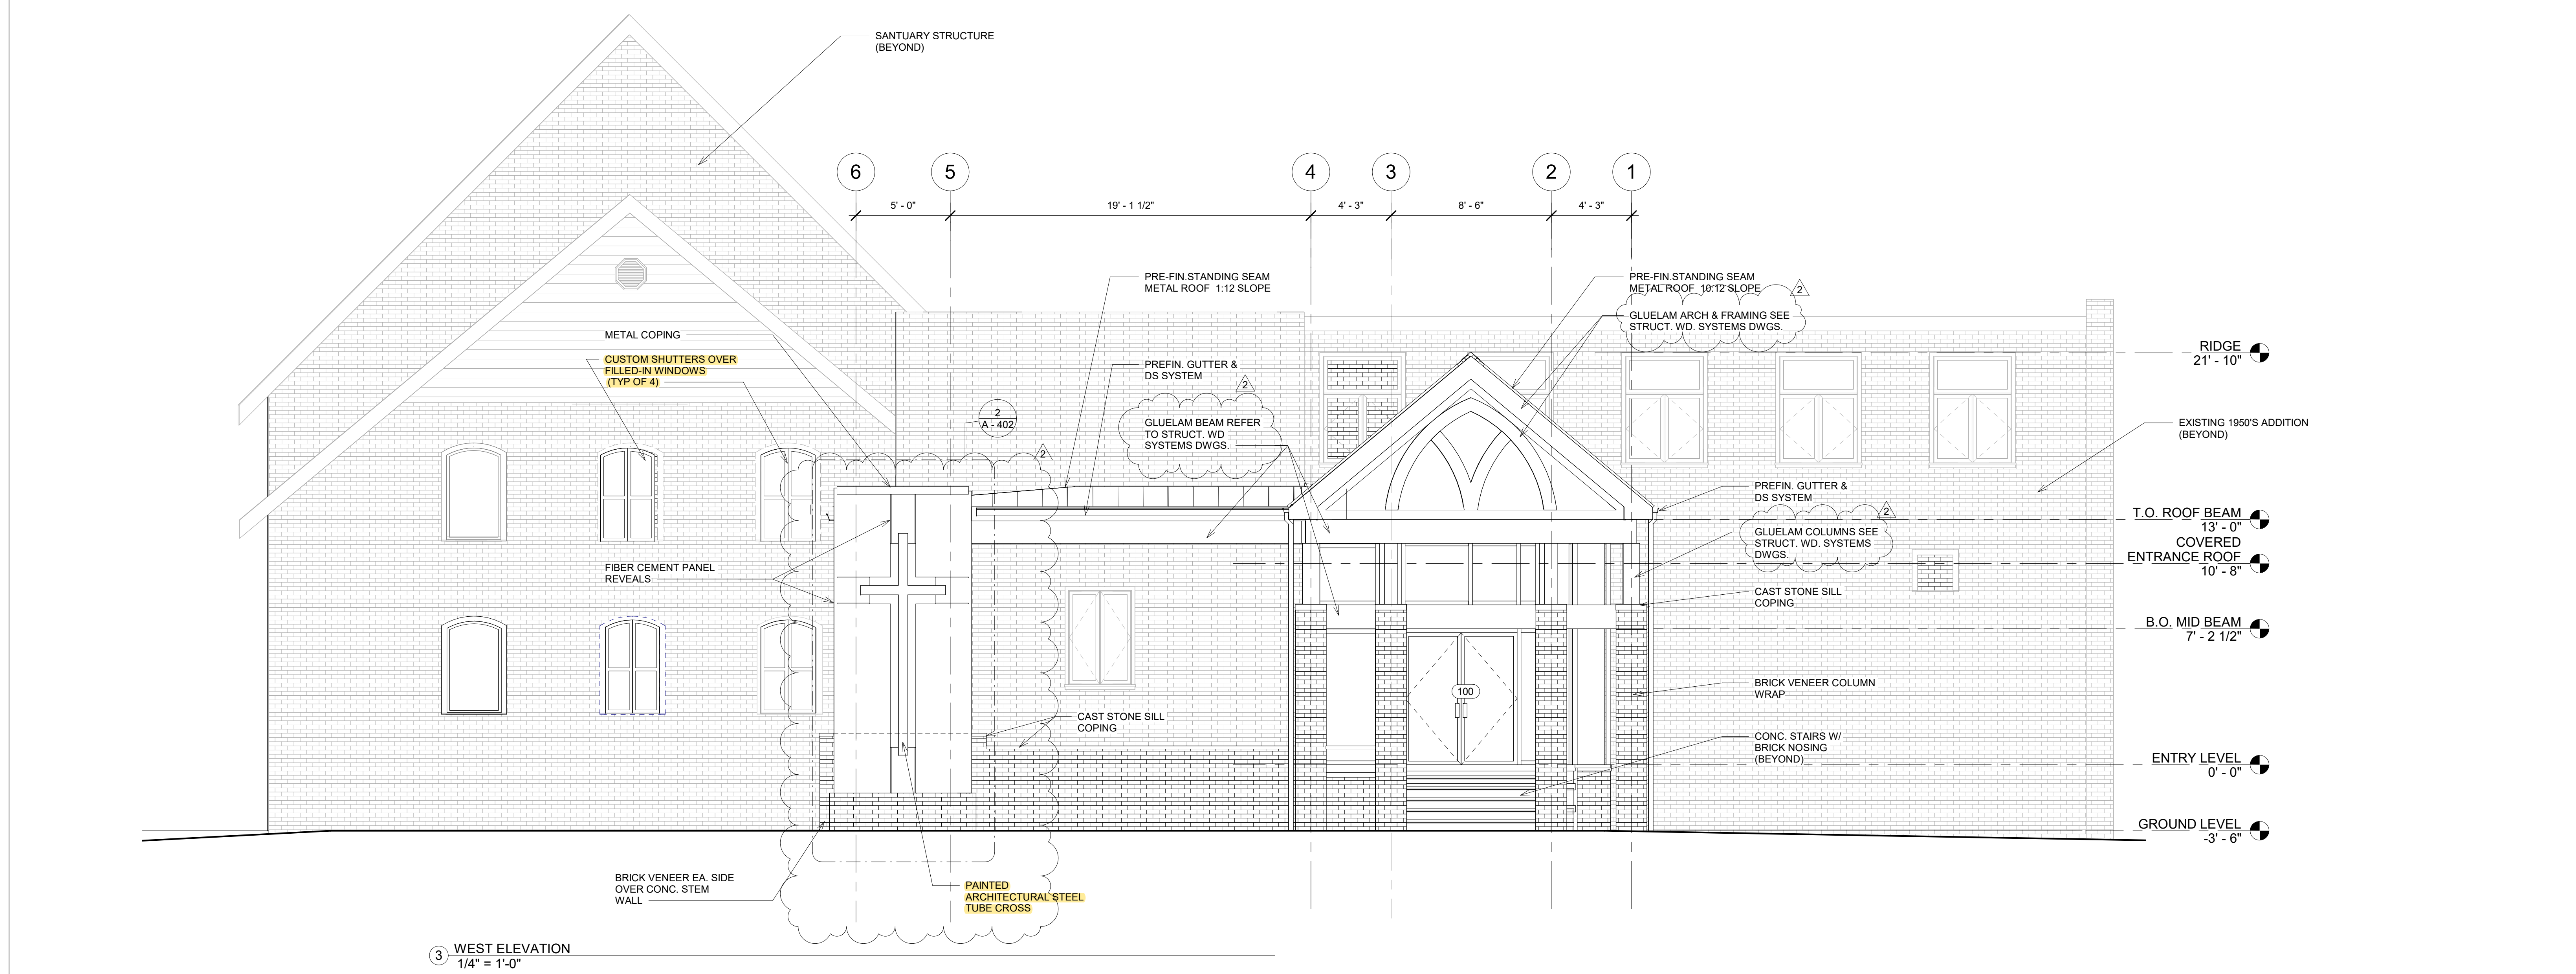

ELEVATIONS

Project Number _____ Project Number _____
 Date SEPTEMBER 09, 2019 Issue Date _____
 Drawn By _____ Author _____
 Checked By _____ Checker _____

A - 200

Scale 1/4" = 1'-0"